

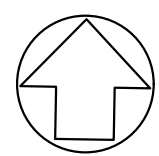


C:\Users\joshw\OneDrive\Desktop\8516 Foxbridge Dr\CADD\References\1-Layout-foxbridge.dwg JOSHW

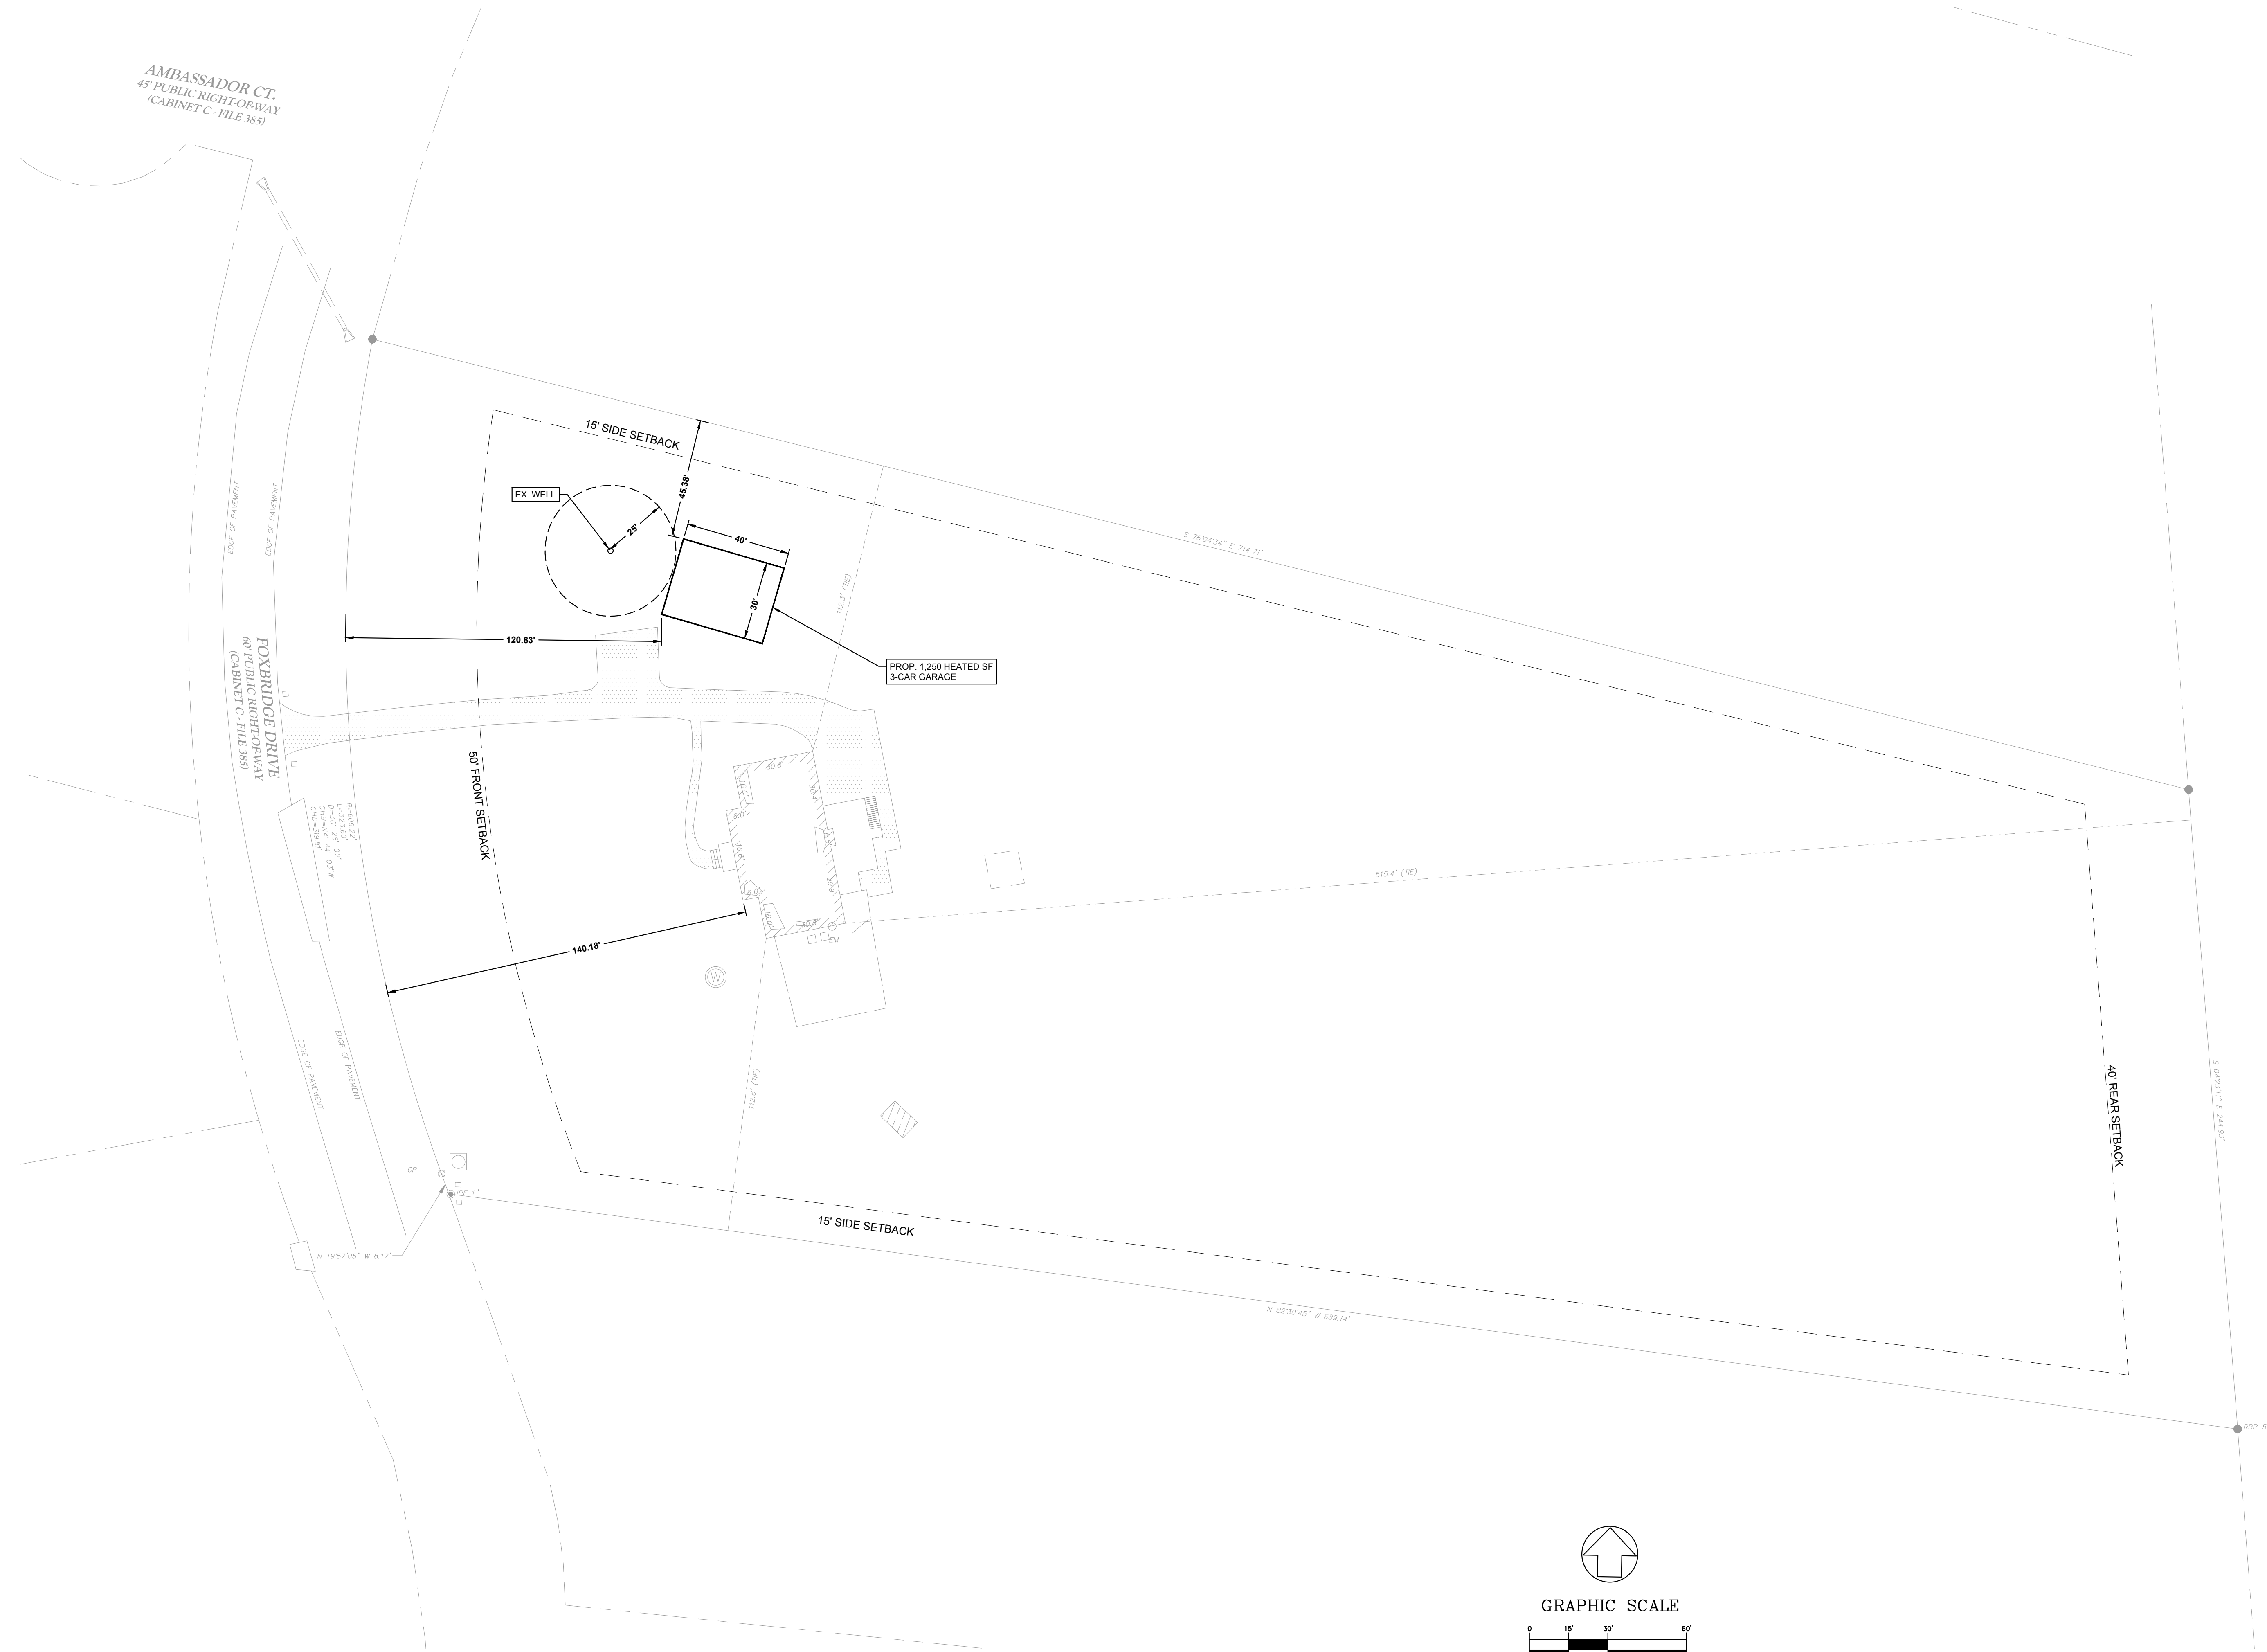

GRAPHIC SCALE

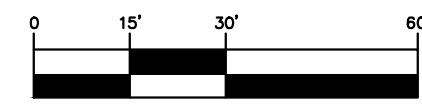

(IN FEET)

HORIZONTAL 1 inch = 30 ft.

NO.	BY	DATE	REVISION

DATE: 10/7/2024	
DRAWN BY: JB	CHECKED BY: JB

TITLE
 SKETCH PLAN

SHEET NO.
 SK-1

GATEWAY DESIGN GROUP, PLLC
 8516 FOXBRIDGE DR WEDDINGTON, NC 28104
 910-840-2861
 NC - FIRM # P-2147

PRELIMINARY
 NOT FOR
 CONSTRUCTION

8516 FOXBRIDGE DR - ACCESSORY BUILDING
 PROJECT ADDRESS: 8516 Foxbridge Dr, Weddington, NC 28104

© ALL RIGHTS ARE RESERVED. ANY POSSESSION, REPRODUCTION OR OTHER USE OF THIS DOCUMENT WITHOUT PROPER PERMISSION IS EXPRESSLY PROHIBITED.